
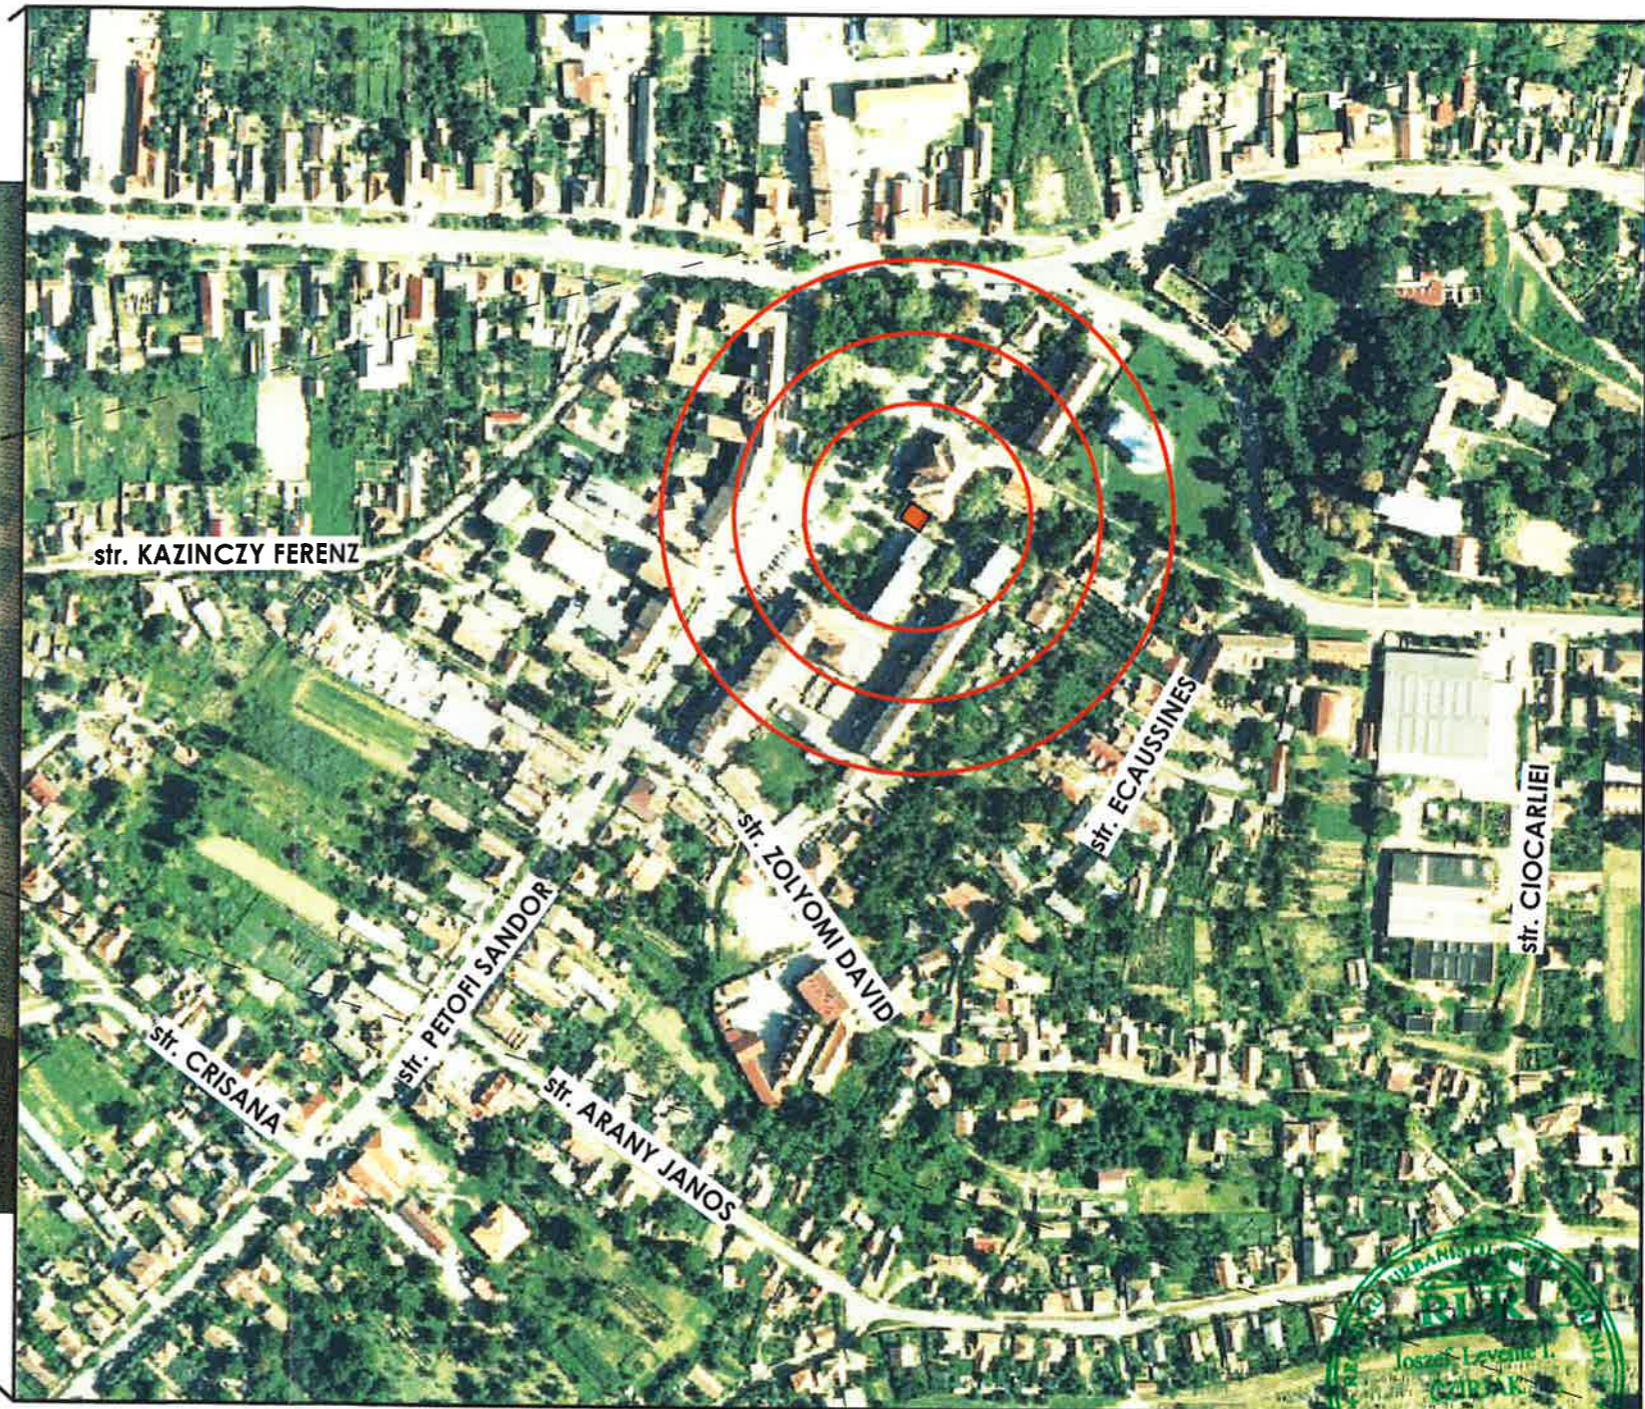
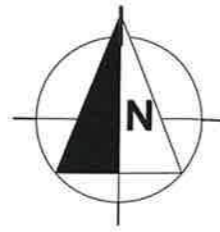


PLAN URBANISTIC ZONAL
CONSTRUIRE FASTFOOD FARA BAUTURI ALCOOLICE
 oras SACUENI, nr. Cad. 51988, nr. CF. 51988
PLAN DE INCADRARE IN ZONA
 sc. 1:3500

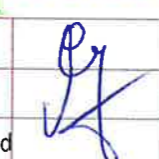

 - Parcela studiată

Verificator/Expert	Nume	Semnatura	Carinta	Referat / Expertiza nr. / Data	
<p>proiectare constructii civile si industriale Oradea, str. Sziligetii Ede, nr. 1/10 - tel. 0740/025341; 0726/169974 e-mail: pannonproiect@yahoo.com; web: www. pannonproiect.ro</p> <p>Pannon proiect</p>				Beneficiar: S.C. ROLYN IMPEX S.R.L. prin Pál János	Proiect nr.: 87/2014
Sef proiect:	arh. CZIRJÁK J. Levente		Scara:	Titlu proiect: CONSTRUIRE FASTFOOD FARA BAUTURI ALCOOLICE oras SCUENI, nr. cad. 51988, jud. BHOR	Faza: P.U.Z.
Proiectat:	arh. CZIRJÁK J. Levente		1:20		
Intocmit	arh. stg. DOMAHIDI Lóránd		Elaborat:	Titlu Plansa: PLAN DE INCADRARE IN ZONA	Plansa nr.: U/1
			2014		