


**PLAN URBANISTIC ZONAL**  
**CONSTRUIRE FASTFOOD FARA BAUTURI ALCOOLICE**  
 orasul SACUENI, nr. Cad. 51988, nr. CF. 51988  
**REGLEMENTARI sc. 1:500**

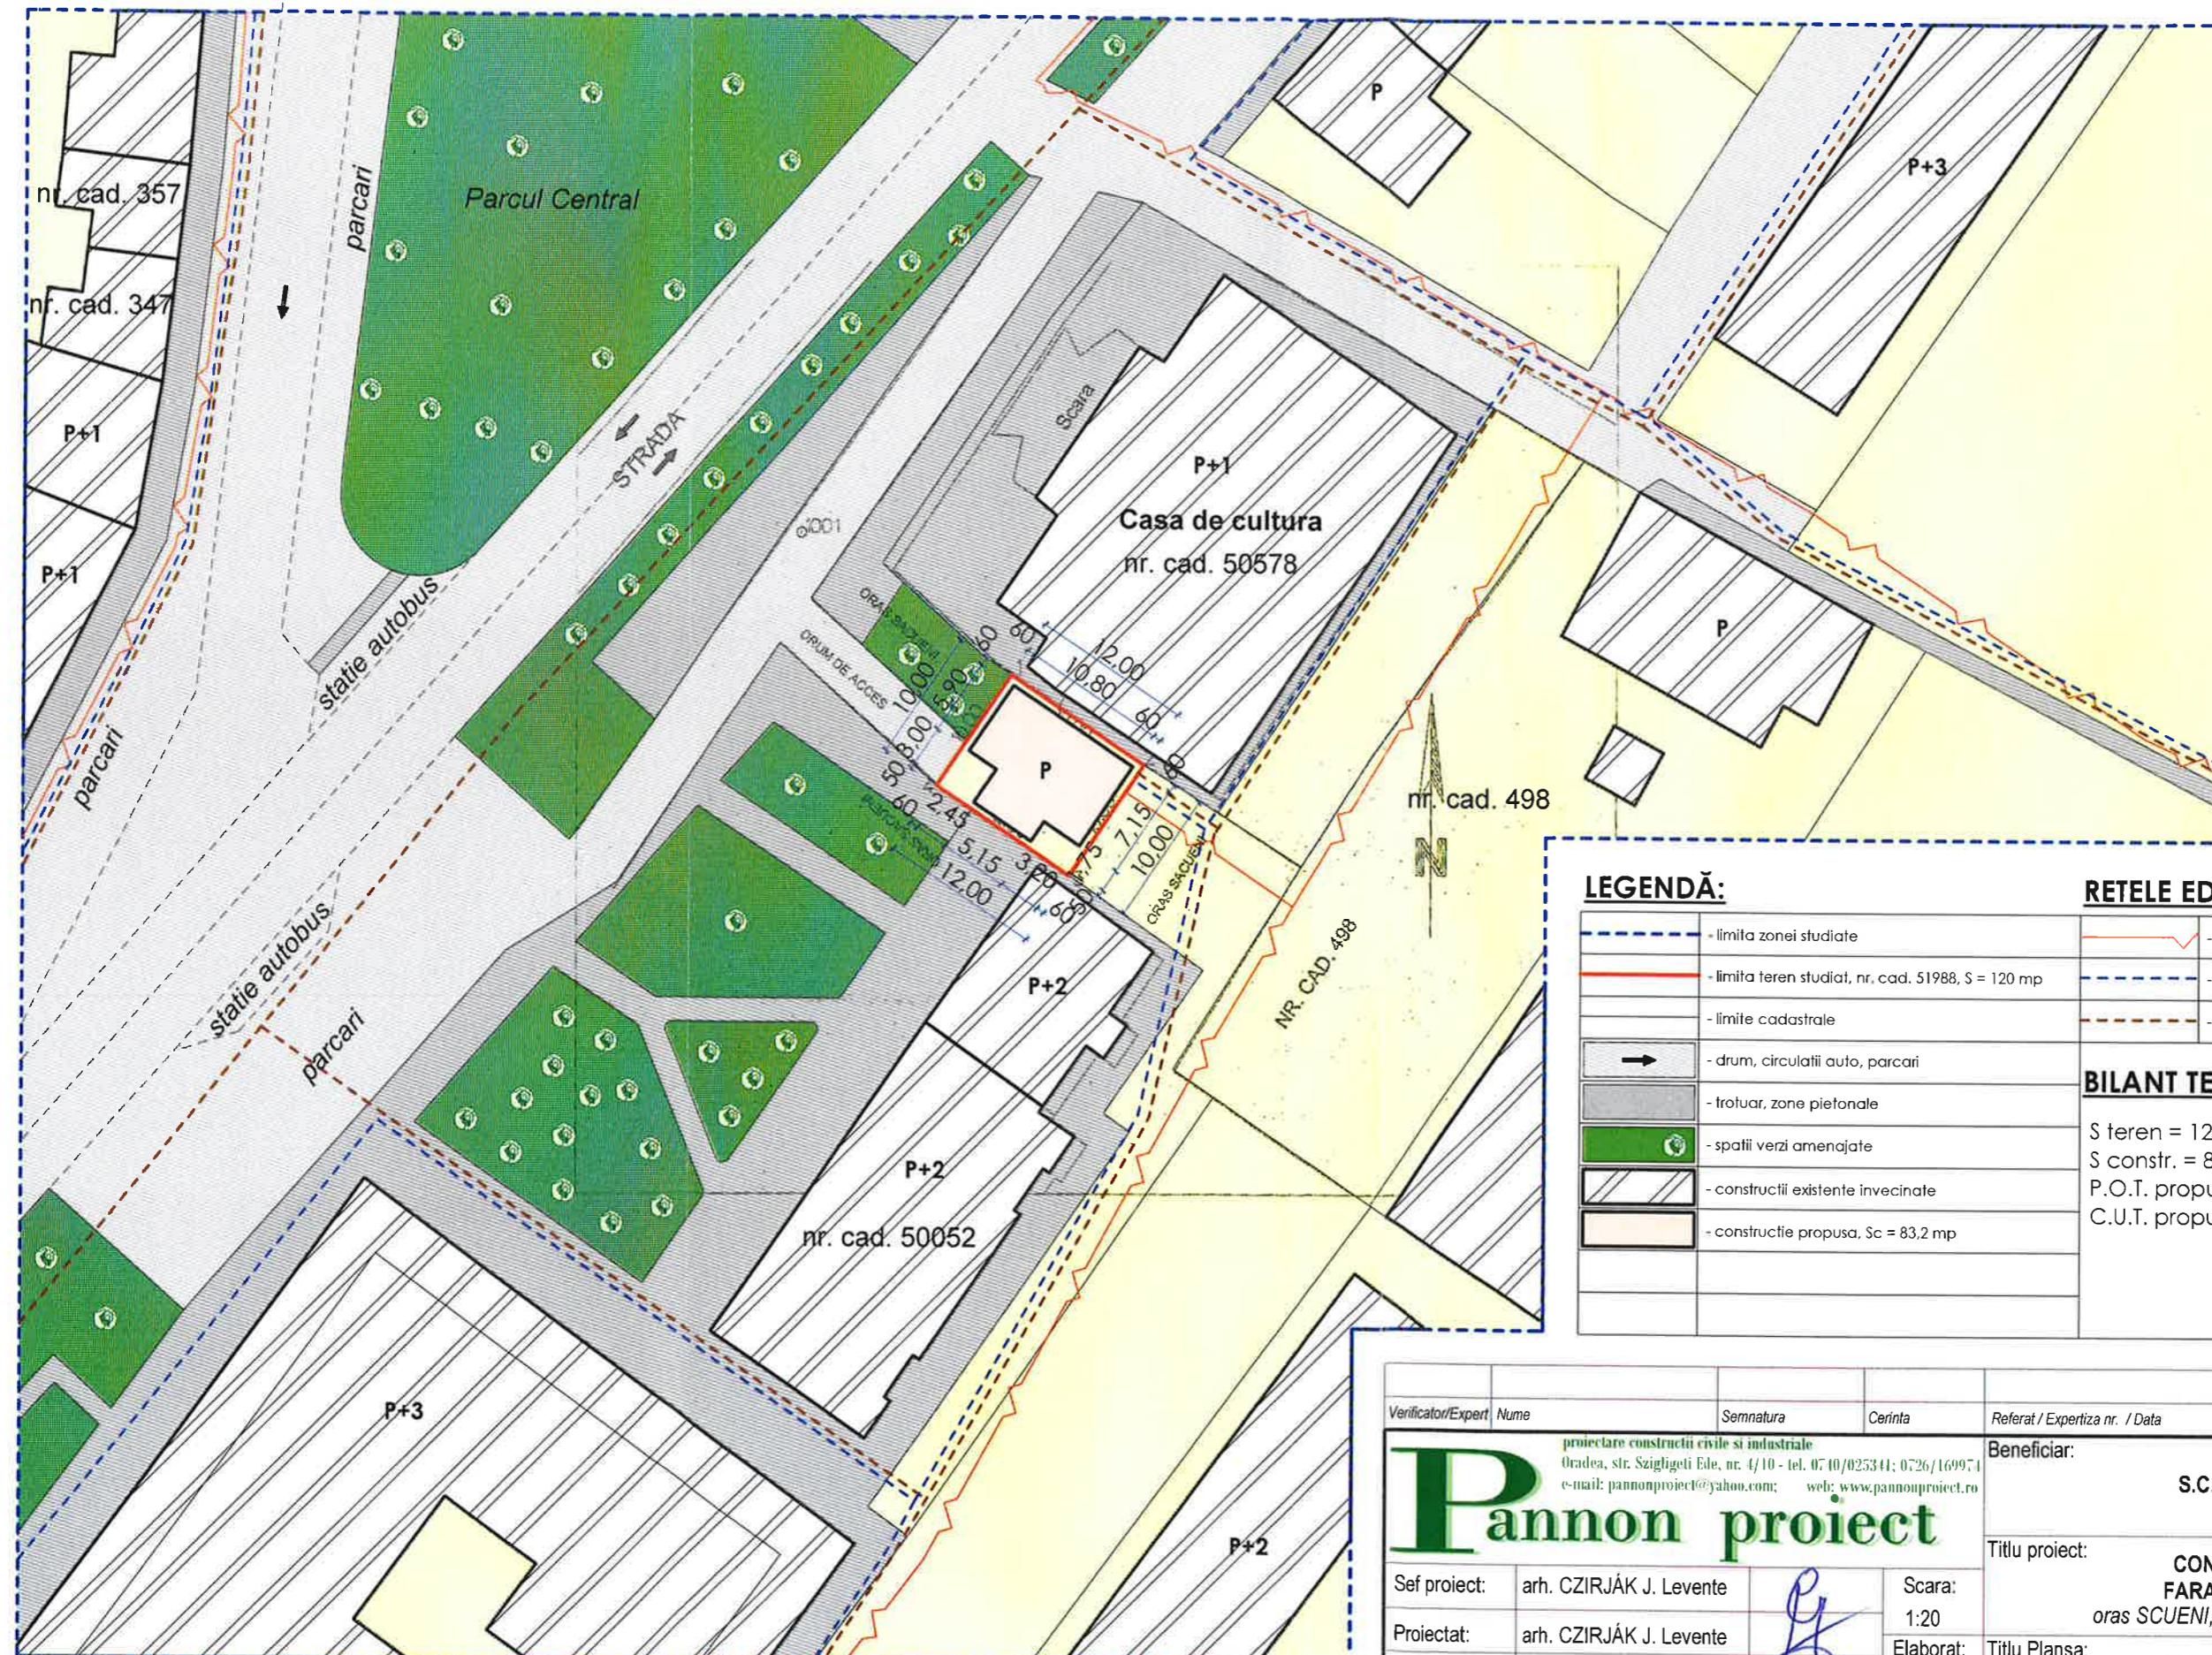

**LEGENDĂ:**

	- limita zonei studiate
	- limita teren studiat, nr. cad. 51988, S = 120 mp
	- limite cadastrale
	- drum, circulatii auto, parcari
	- trotuar, zone pietonale
	- spatii verzi amenajate
	- constructii existente invecinate
	- constructie propusa, Sc = 83,2 mp

**RETELE EDILITARE:**

	- linie electrica aeriana
	- retea de apa a localitatii
	- retea de canalizare a localitatii

**BILANT TERITORIAL:**

S teren = 120 mp  
 S constr. = 83,2 mp  
 P.O.T. propus = 69,3 %  
 C.U.T. propus = 0,69



Verificator/Expert	Nume	Semnatura	Cerinta	Referat / Expertiza nr. / Data
 proiectare constructii civile si industriale Oradea, str. Szighigetii Ede, nr. 4/10 - tel. 07 40/025341; 0726/169971 e-mail: pannonproiect@yahoo.com; web: www.pannonproiect.ro				Beneficiar:
				S.C. ROLYN IMPEX S.R.L. prin Pál János
Sef proiect:	arh. CZIRJÁK J. Levente	Scara:	Titlu proiect:	
Proiectat:	arh. CZIRJÁK J. Levente	1:20	CONSTRUIRE FASTFOOD FARA BAUTURI ALCOOLICE oras SCUENI, nr. cad. 51988, jud. BHOR	
Intocmit	arh. stg. DOMAHIDI Lóránd	Elaborat:	Titlu Plansa:	
		2014	PLAN DE SITUATIE PROPUS	
				Proiect nr.: 87/2014
				Faza: P.U.Z.
				Plansa nr.: U/3